










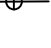



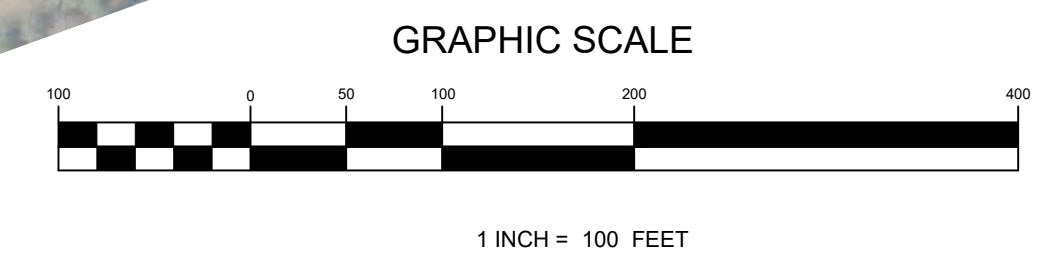


**LEGEND**

-  IC INTERFACE UNIT
-  40 FT PART CIRCLE VIH SPRINKLER,  
RAIN BIRD A-752-IC-70-24
-  50 FT FULL/PART CIRCLE VIH SPRINKLER,  
RAIN BIRD A-752-IC-70-28
-  60 FT FULL CIRCLE VIH SPRINKLER,  
RAIN BIRD A-702-IC-70-36
-  60 FT PART CIRCLE VIH SPRINKLER,  
RAIN BIRD A-752-IC-70-36
-  65 FT FULL CIRCLE VIH SPRINKLER,  
RAIN BIRD A-702-IC-70-40
-  65 FT PART CIRCLE VIH SPRINKLER,  
RAIN BIRD A-752-IC-70-44
-  1" QUICK COUPLING VALVE,  
RAIN BIRD 5RC
-  VALVE, CAST IRON PUSH-ON GATE, LINE SIZED
-  LATERAL ISOLATION VALVE,  
2" UNLESS OTHERWISE NOTED  
(HARCO PN 8413062PN)
-  2" DRAIN VALVE ASSEMBLY
-  AIR VALVE ASSEMBLY (CRISPIN IC10)
-  DR13.5, CLASS 160 HDPE PIPE
-  DECODER WIRE PATH
-  SURGE DEVICE WITH GROUNDING,  
RAIN BIRD ICSD



This document and all information and work product represented by and contained herein, is the sole and exclusive property of Hydro Designs, Inc. The information contained herein is licensed only for limited use by the intended recipient, and no license, permission or authority is extended, directly or implied, to any party without express written permission of Hydro Designs, Inc.

Copyright © Hydro Designs, Inc.  
 Date: 10-02-23  
 Drawn: PCM  
 Scale: 1" = 100'

ISSUES		
NO.	DESCRIPTION	DATE

Bayberry Hills Golf Course - Links Nine WEST YARMOUTH, MASSACHUSETTS	Irrigation Plan
--	-----------------